


Sep. 01, 2011 - 2:28pm
 F:\Project\G52 - R&L Carriers\G52\001_001_Syracuse Terminal\CAD\Sheet Files\Architectural\G52001001_A-101.dwg

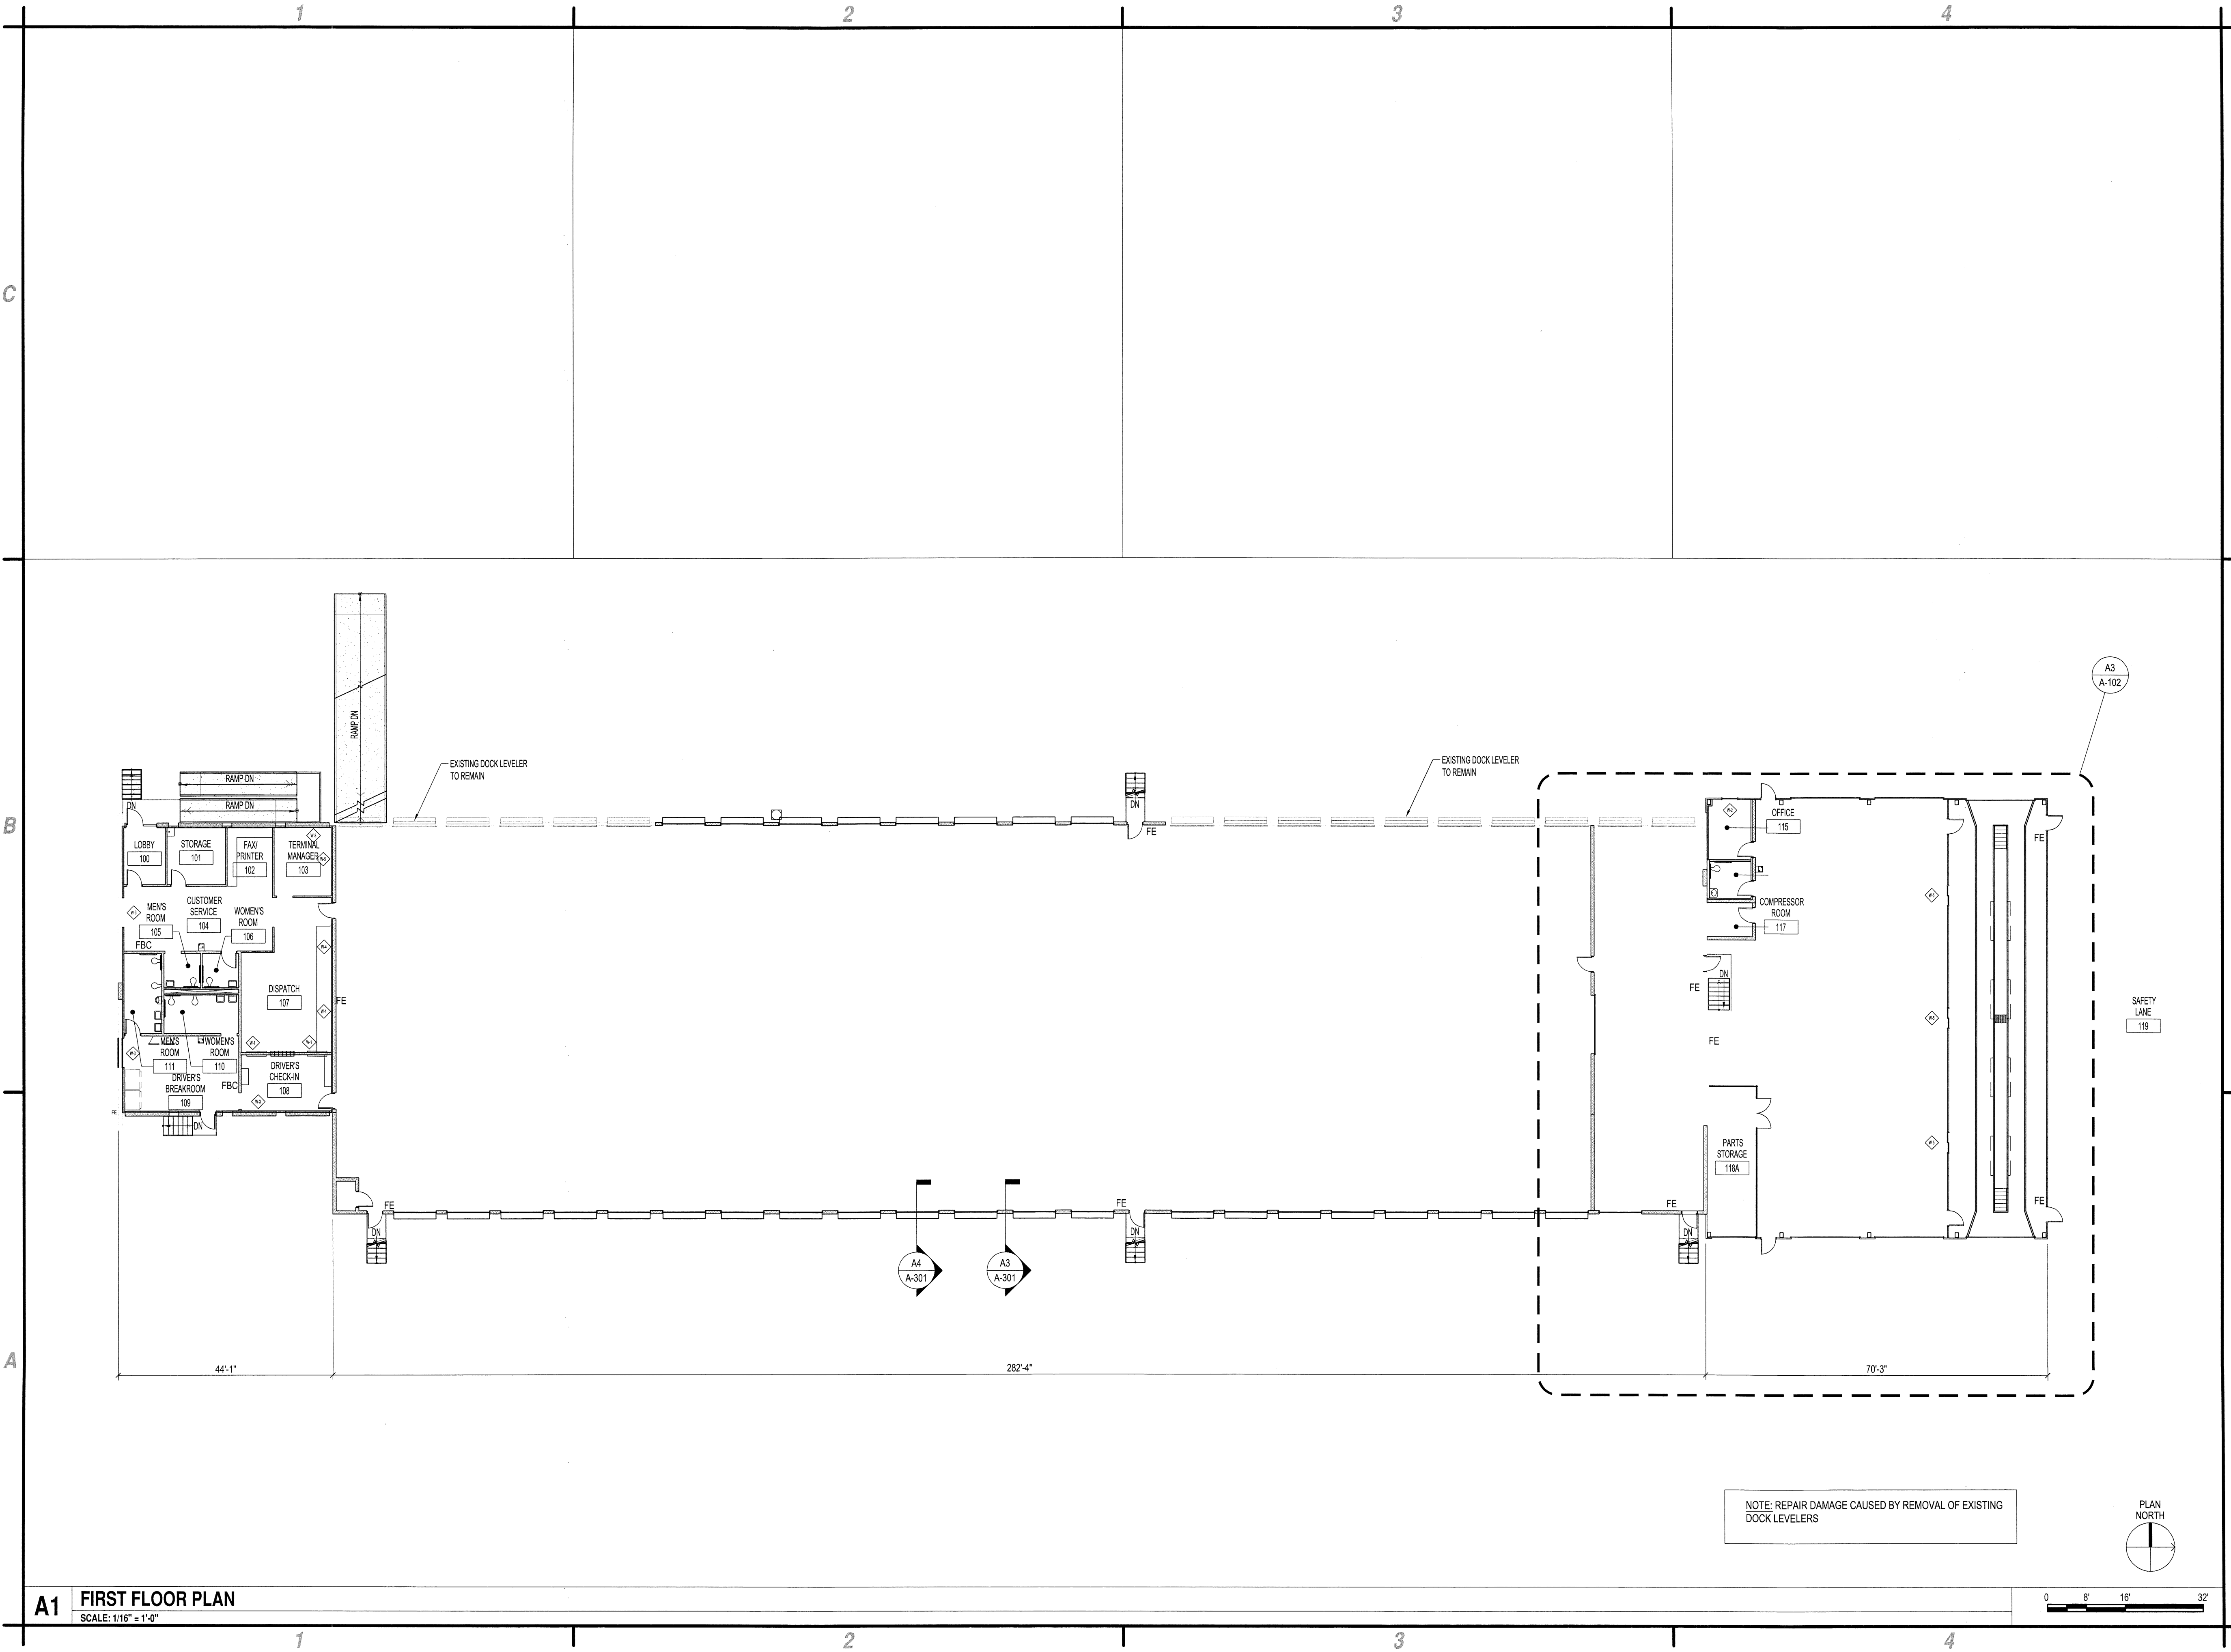

A1 FIRST FLOOR PLAN
 SCALE: 1/16" = 1'-0"



C&S Architects, Engineers, &
 Landscape Architect, PLLC
 499 Col. Eileen Collins Blvd.
 Syracuse, New York 13212
 Phone: 315-455-2000
 Fax: 315-455-9667
 www.cscos.com



**R&L CARRIERS
 RENOVATIONS AND ADDITIONS
 TO THE TERMINAL BUILDING
 SYRACUSE, NEW YORK**

MARK	DATE	DESCRIPTION
REVISIONS		
PROJECT NO: G52.001.001		
DATE: SEPTEMBER 2, 2011		
DRAWN BY: M. J. MEANEY		
DESIGNED BY: M. W. LAMONTAGNE, AIA		
CHECKED BY: M. W. LAMONTAGNE, AIA		
<small>NO ALTERATION PERMITTED HEREON EXCEPT AS PROVIDED UNDER SECTION 7209 SUBDIVISION 2 OF THE NEW YORK EDUCATION LAW</small>		

ARCHITECTURAL
FIRST FLOOR
PLAN

A-101