


Path: \\sacramento\asad\blues\Work for Other Offices\18108913\Delta Laboratories AST Demo - 1 File Name: 18108913_Site Map.dwg | Last Edited By: micastore Date: 2019-01-29 Time: 8:59:23 AM | Printed By: MicCastore Date: 2019-01-29 Time: 9:02:41 AM

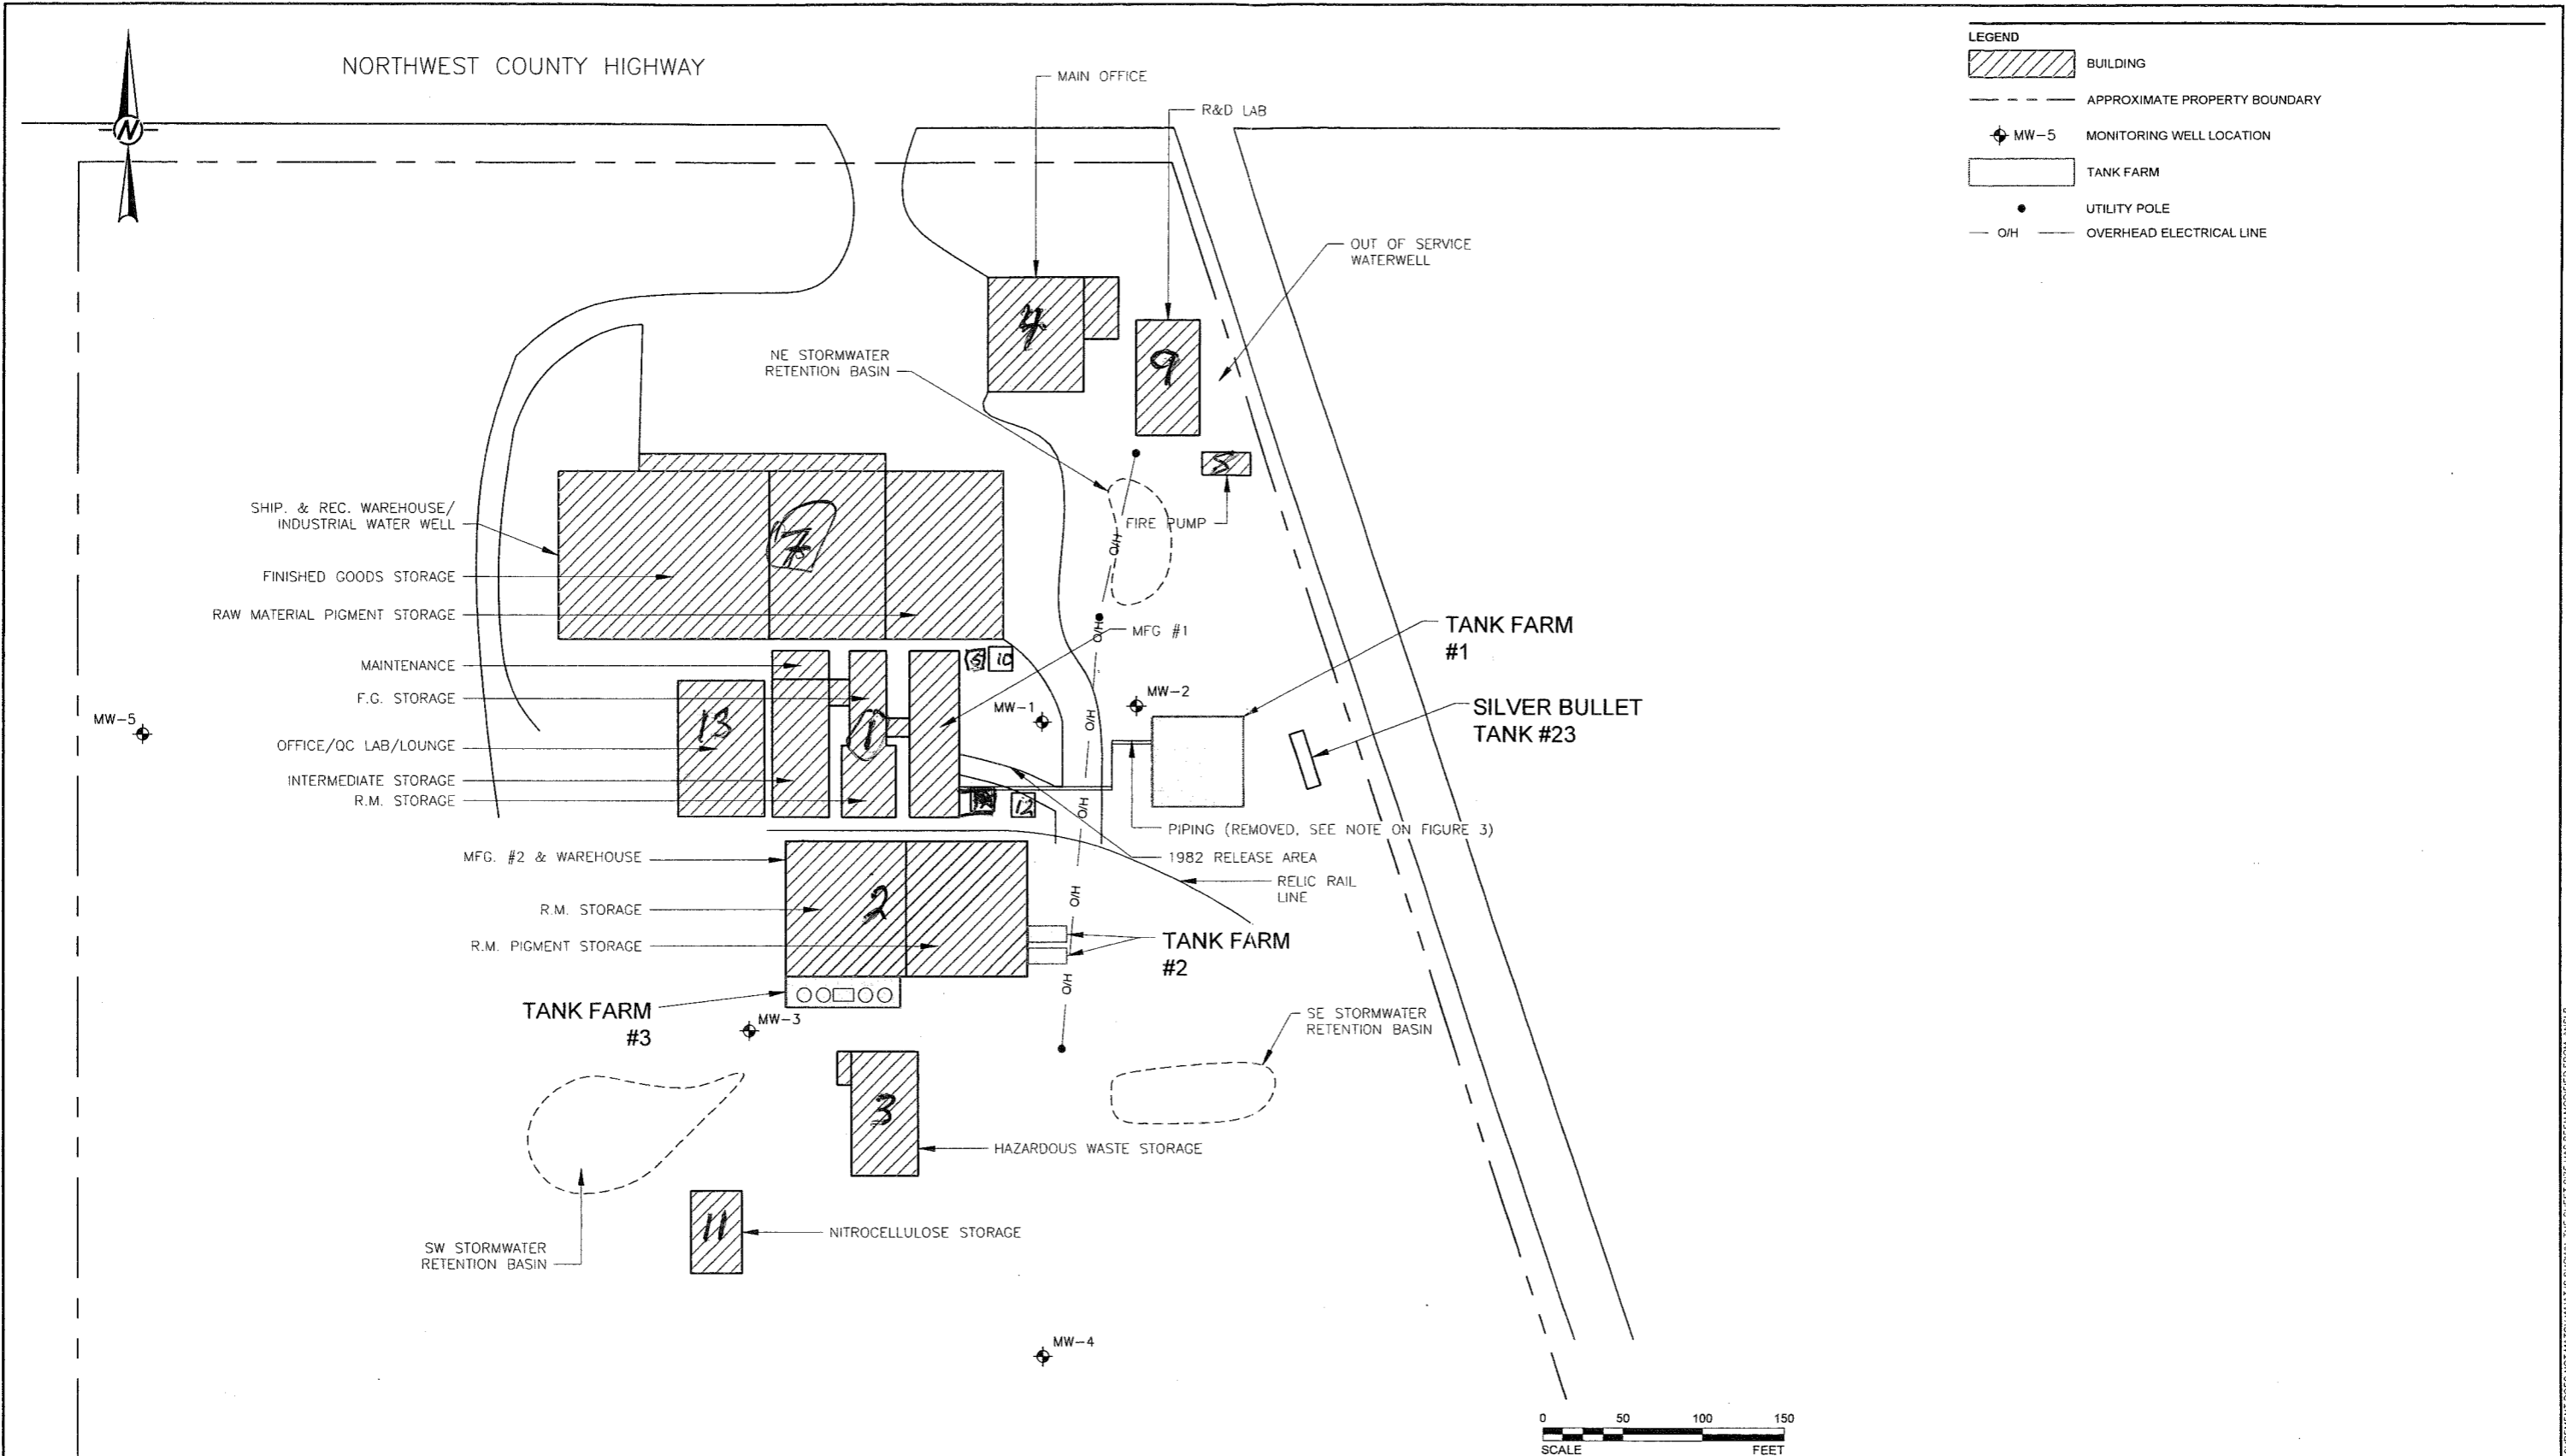

CLIENT
 DELTA LABORATORIES, INC.
 3710 NW COUNTY HIGHWAY 326
 OCALA, FLORIDA.

PROJECT
 AST DEMOLITION PROJECT

CONSULTANT	YYYY-MM-DD	2019-01-29
DESIGNED	GJM	
PREPARED	MAL	
REVIEWED	ALG	
APPROVED	ALG	

TITLE
FACILITY MAP

PROJECT NO.
 18108913

REV.
 0

FIGURE
 2

1 in. IF THIS MEASUREMENT DOES NOT MATCH WHAT IS SHOWN, THE SHEET SIZE HAS BEEN MODIFIED FROM ANSI B